


● Water Bottle Refill Station

● Standard Water Fountain

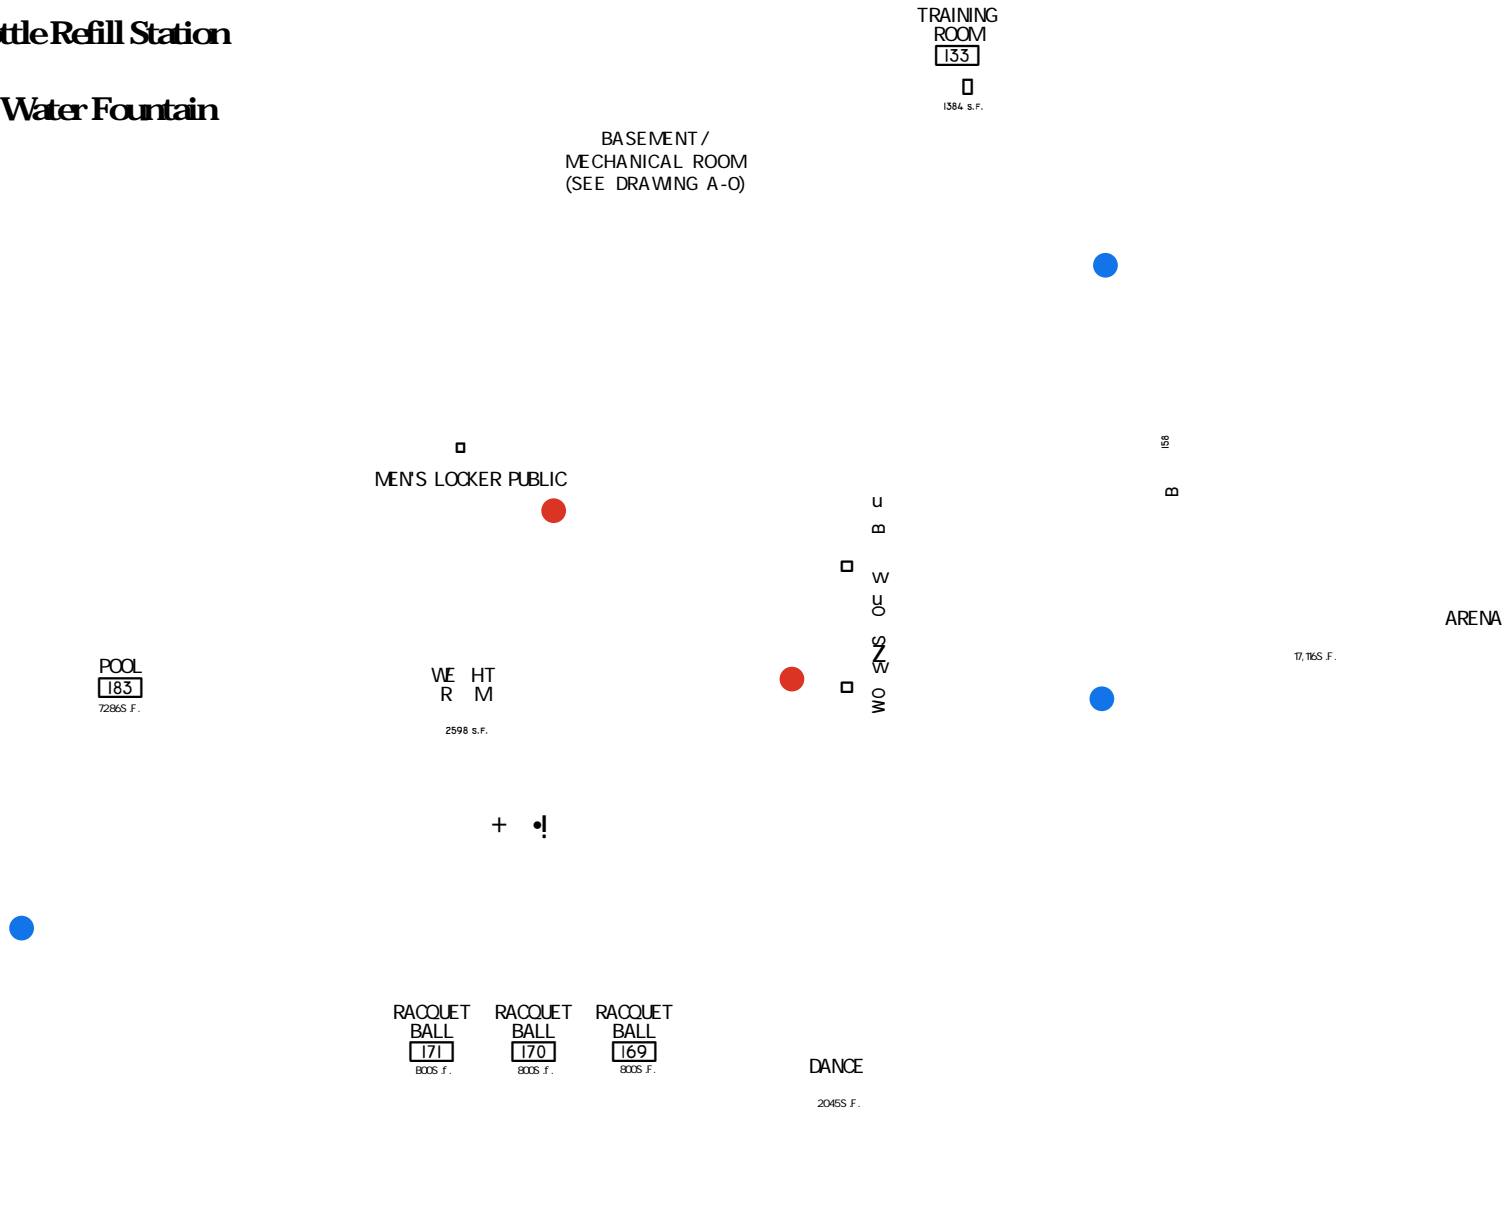

DWG. NO: A-1
 BLDG. CODE: MC
 REVISION DATE: 01-03-2018
 SCALE: N.T.S.
 DESIGN BY: PLA
 CHECKED BY: JCD

RECORD FLOOR PLAN
 MAGGSCENTER

FIRST FLOOR PLAN

1101 fl. 1 2 (3 1 2 (/ 2 3
 , ' & # / / + 2 3 ~ + 2 & ~ 3 1801
 410 - 543 - 6215

